

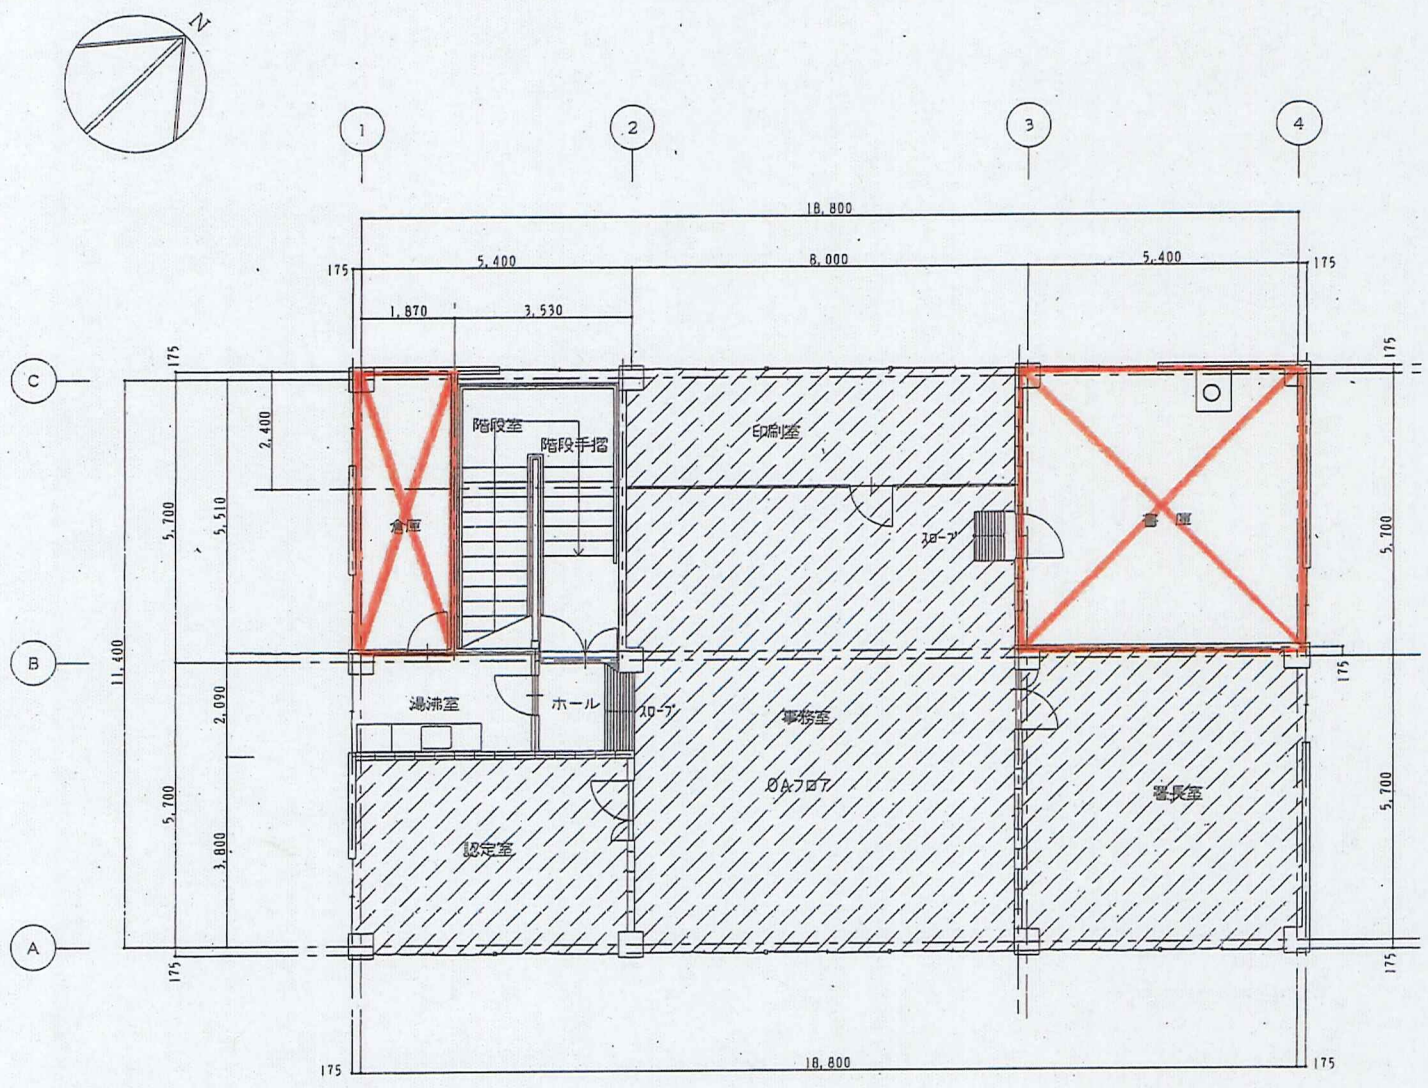
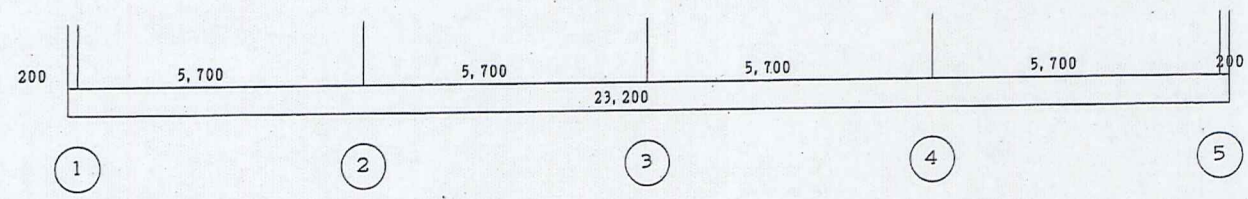
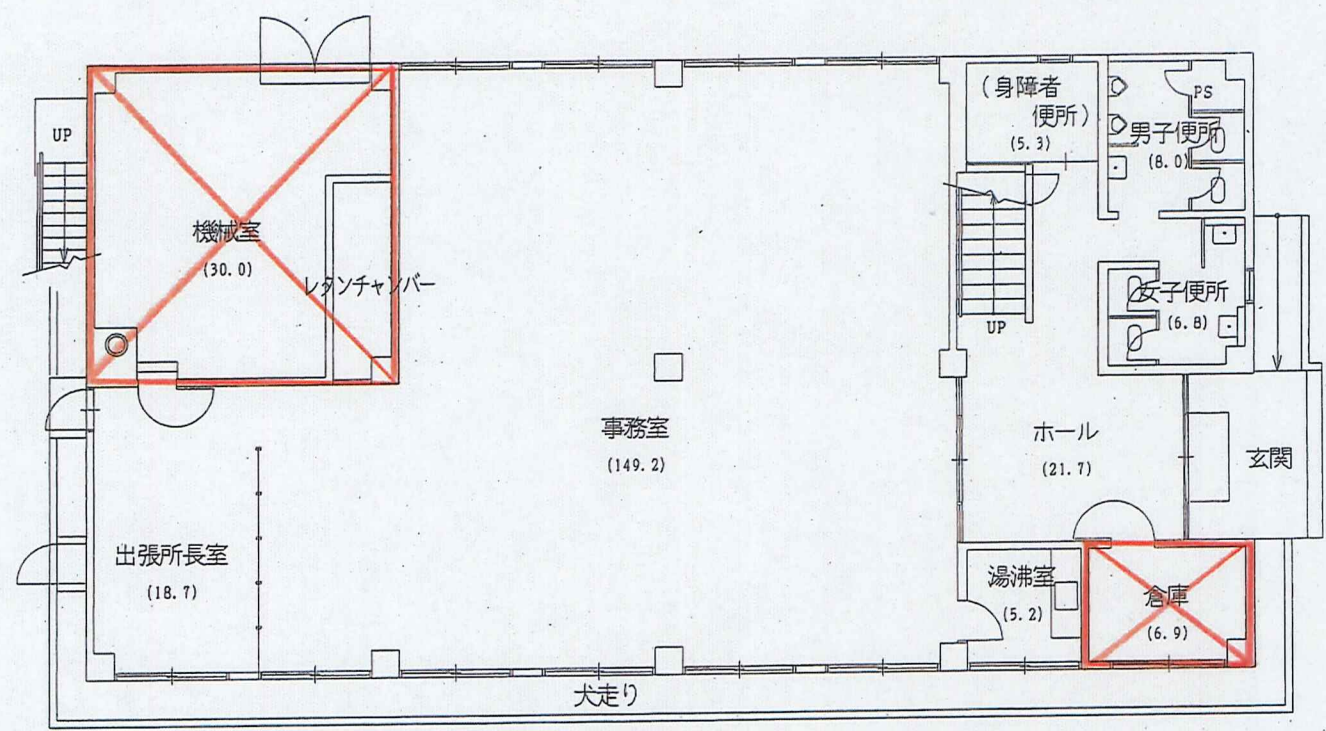


1階平面図 1/150



施設名称	新見労働基準監督署
平成 14年 3月 23日	

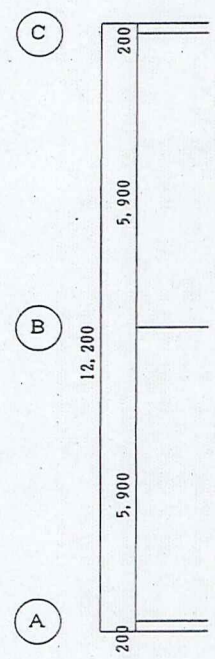



2階平面図 1/150

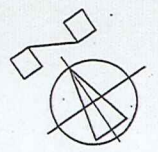



1階平面図 S:1/150

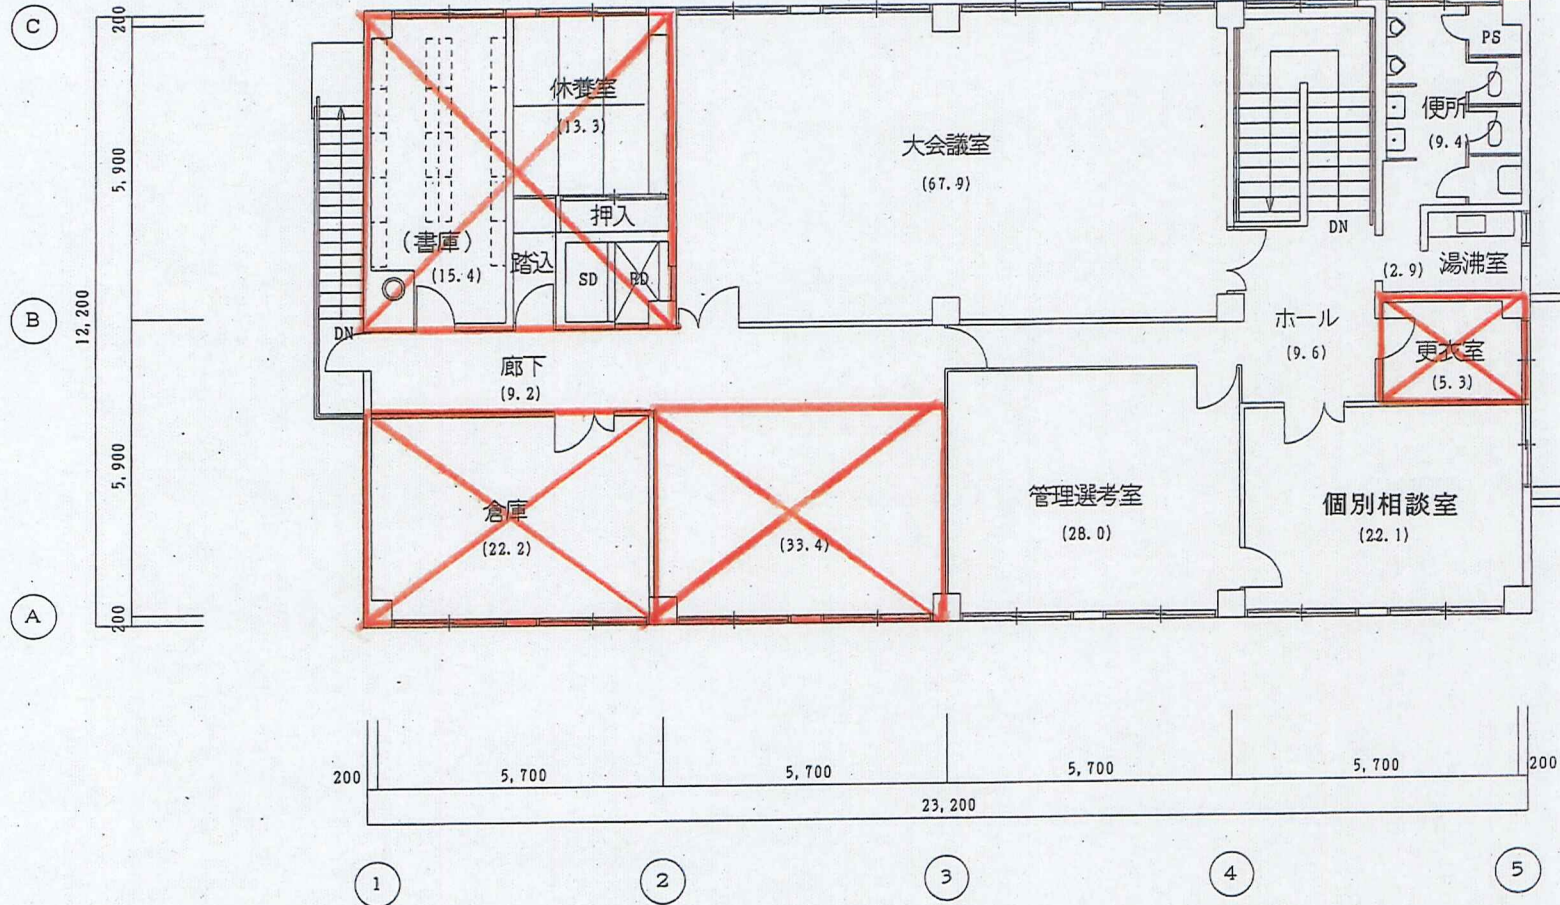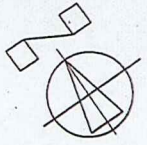

2階平面図 S:1/150

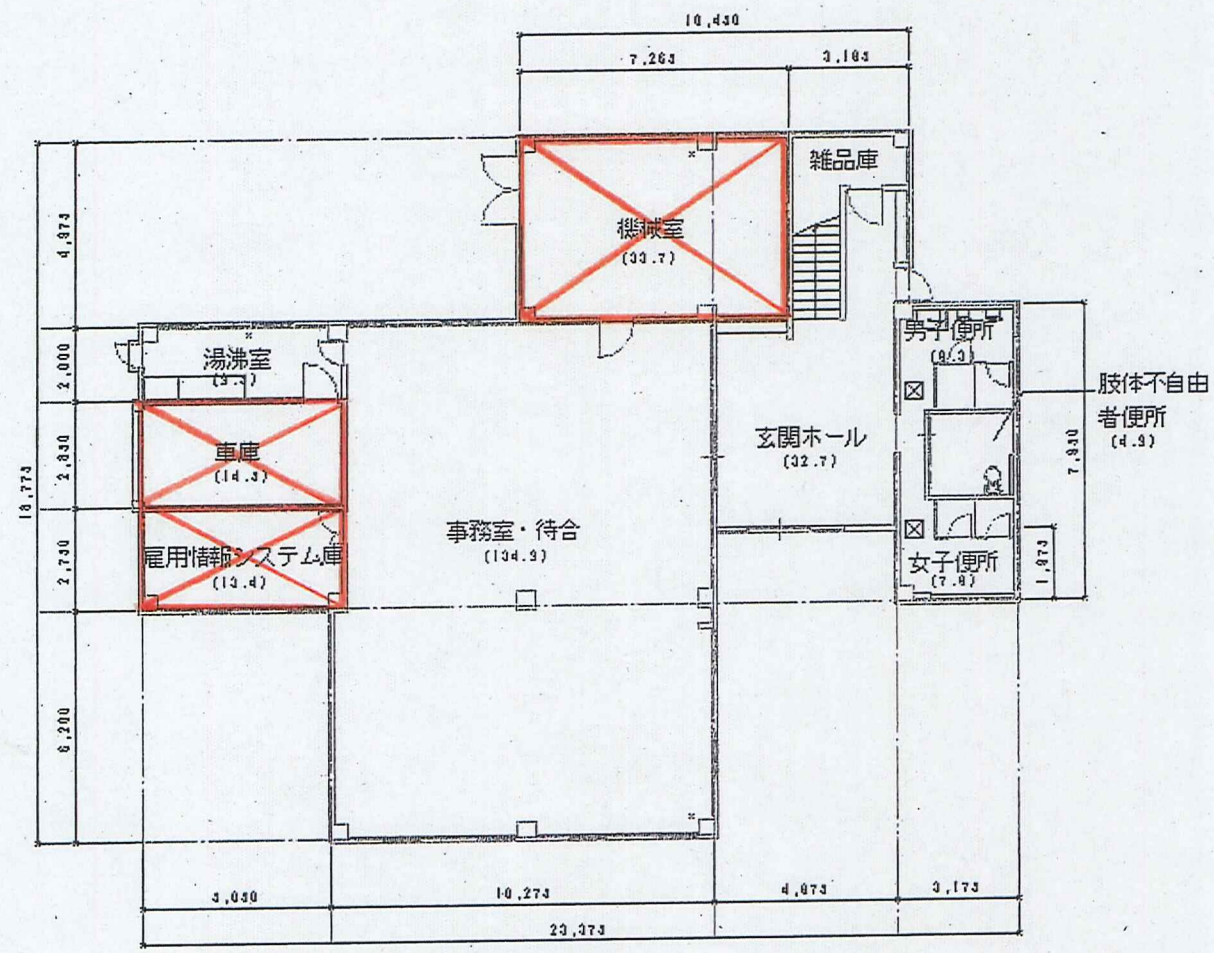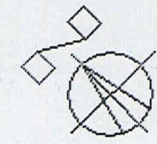


1階平面図 5:1/200

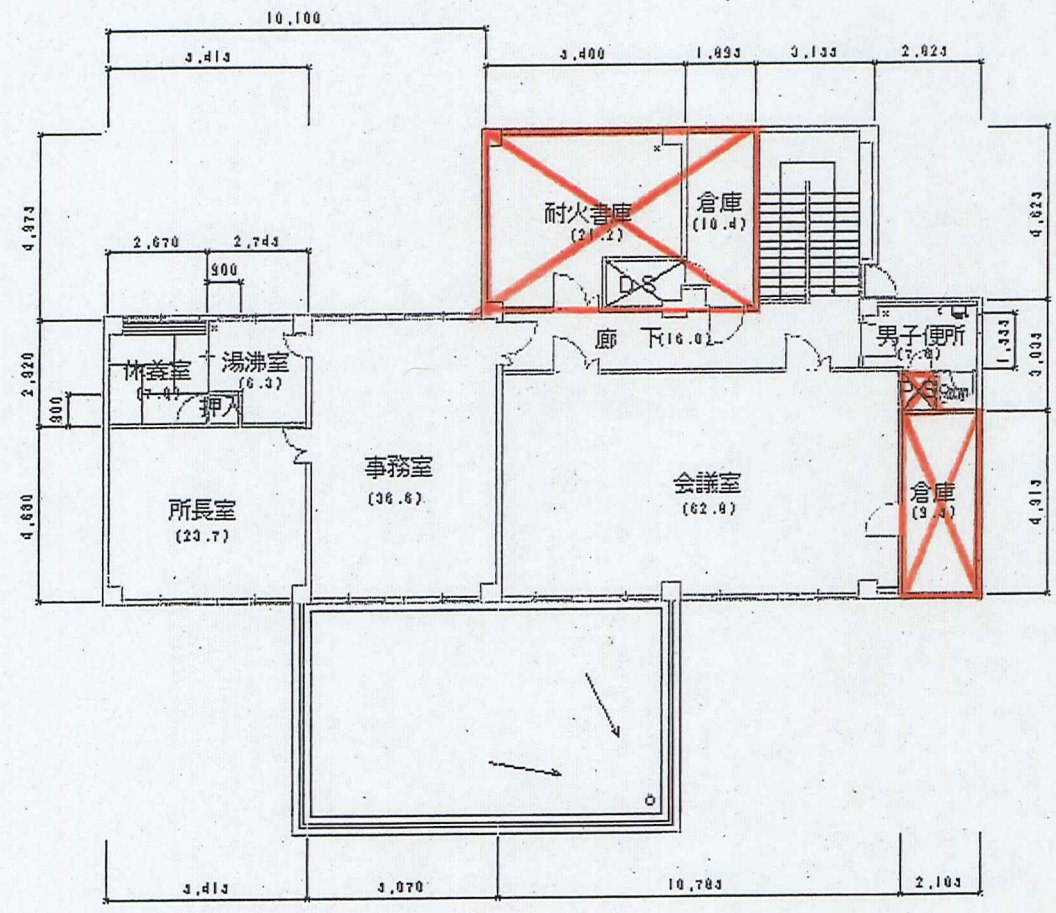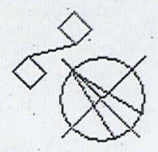


2階平面図 5:1/200

高梁公共職業安定所
新見出張所


平成15年 2月26日

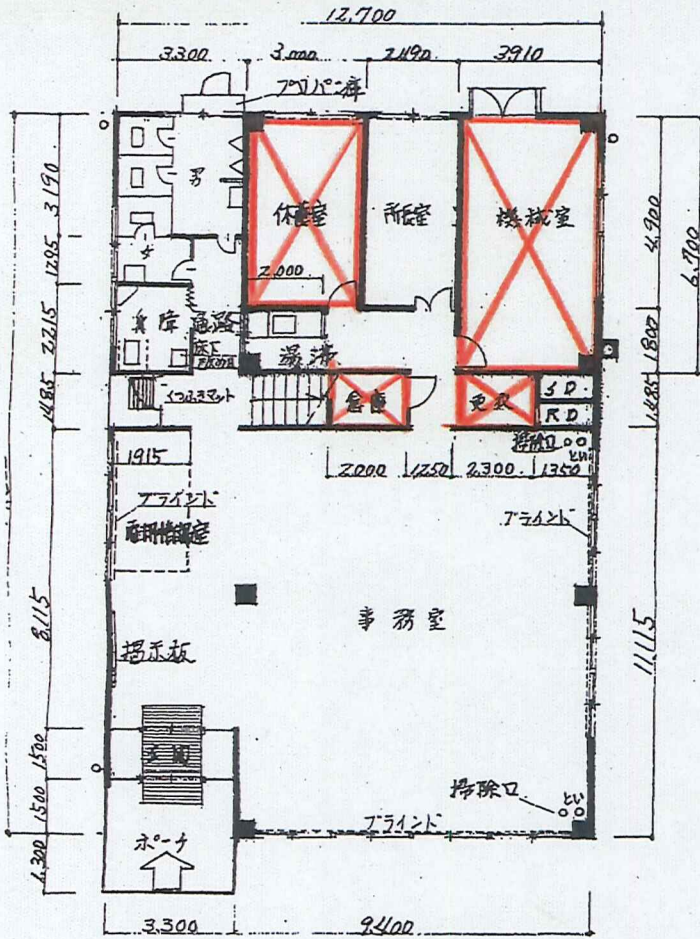


01 1階平面図 S=1:200

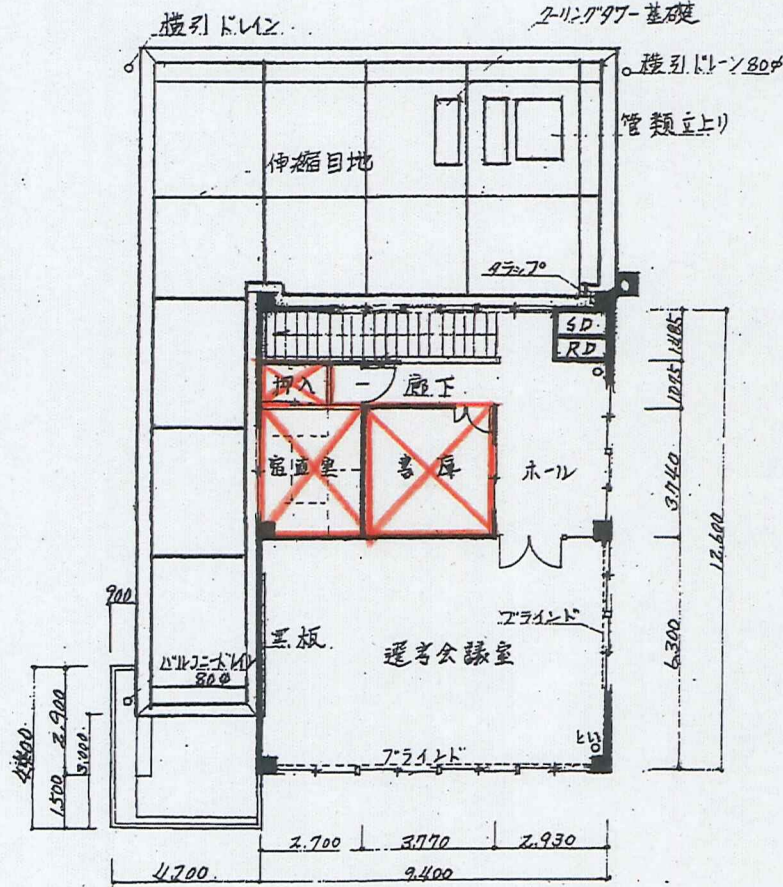


02 2階平面図 S=1:200

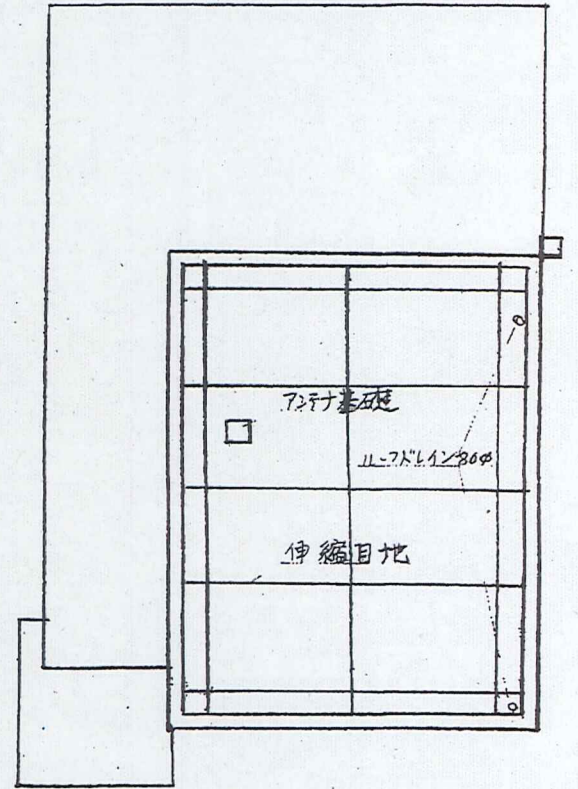

屋根伏図 S=1:2

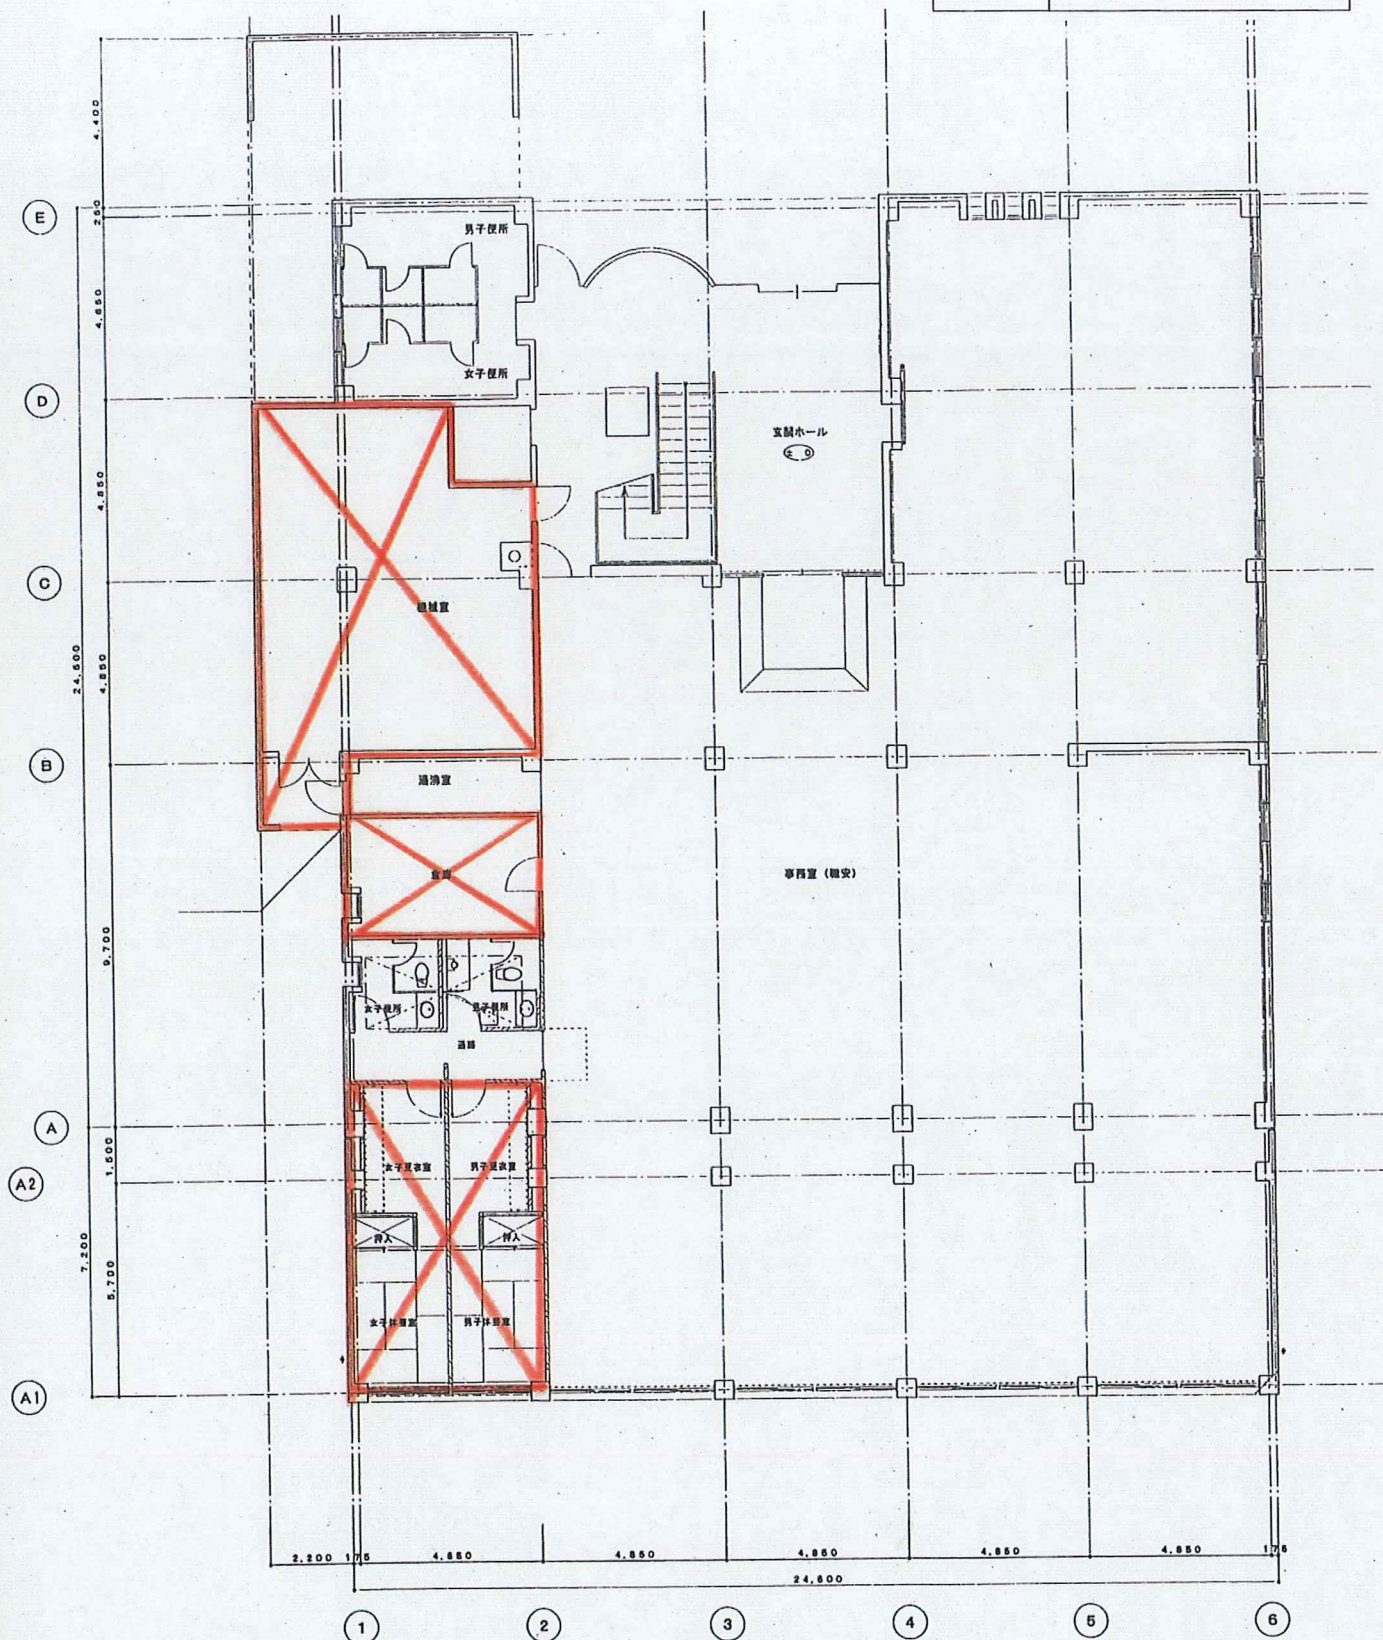

1階平面図 1/100

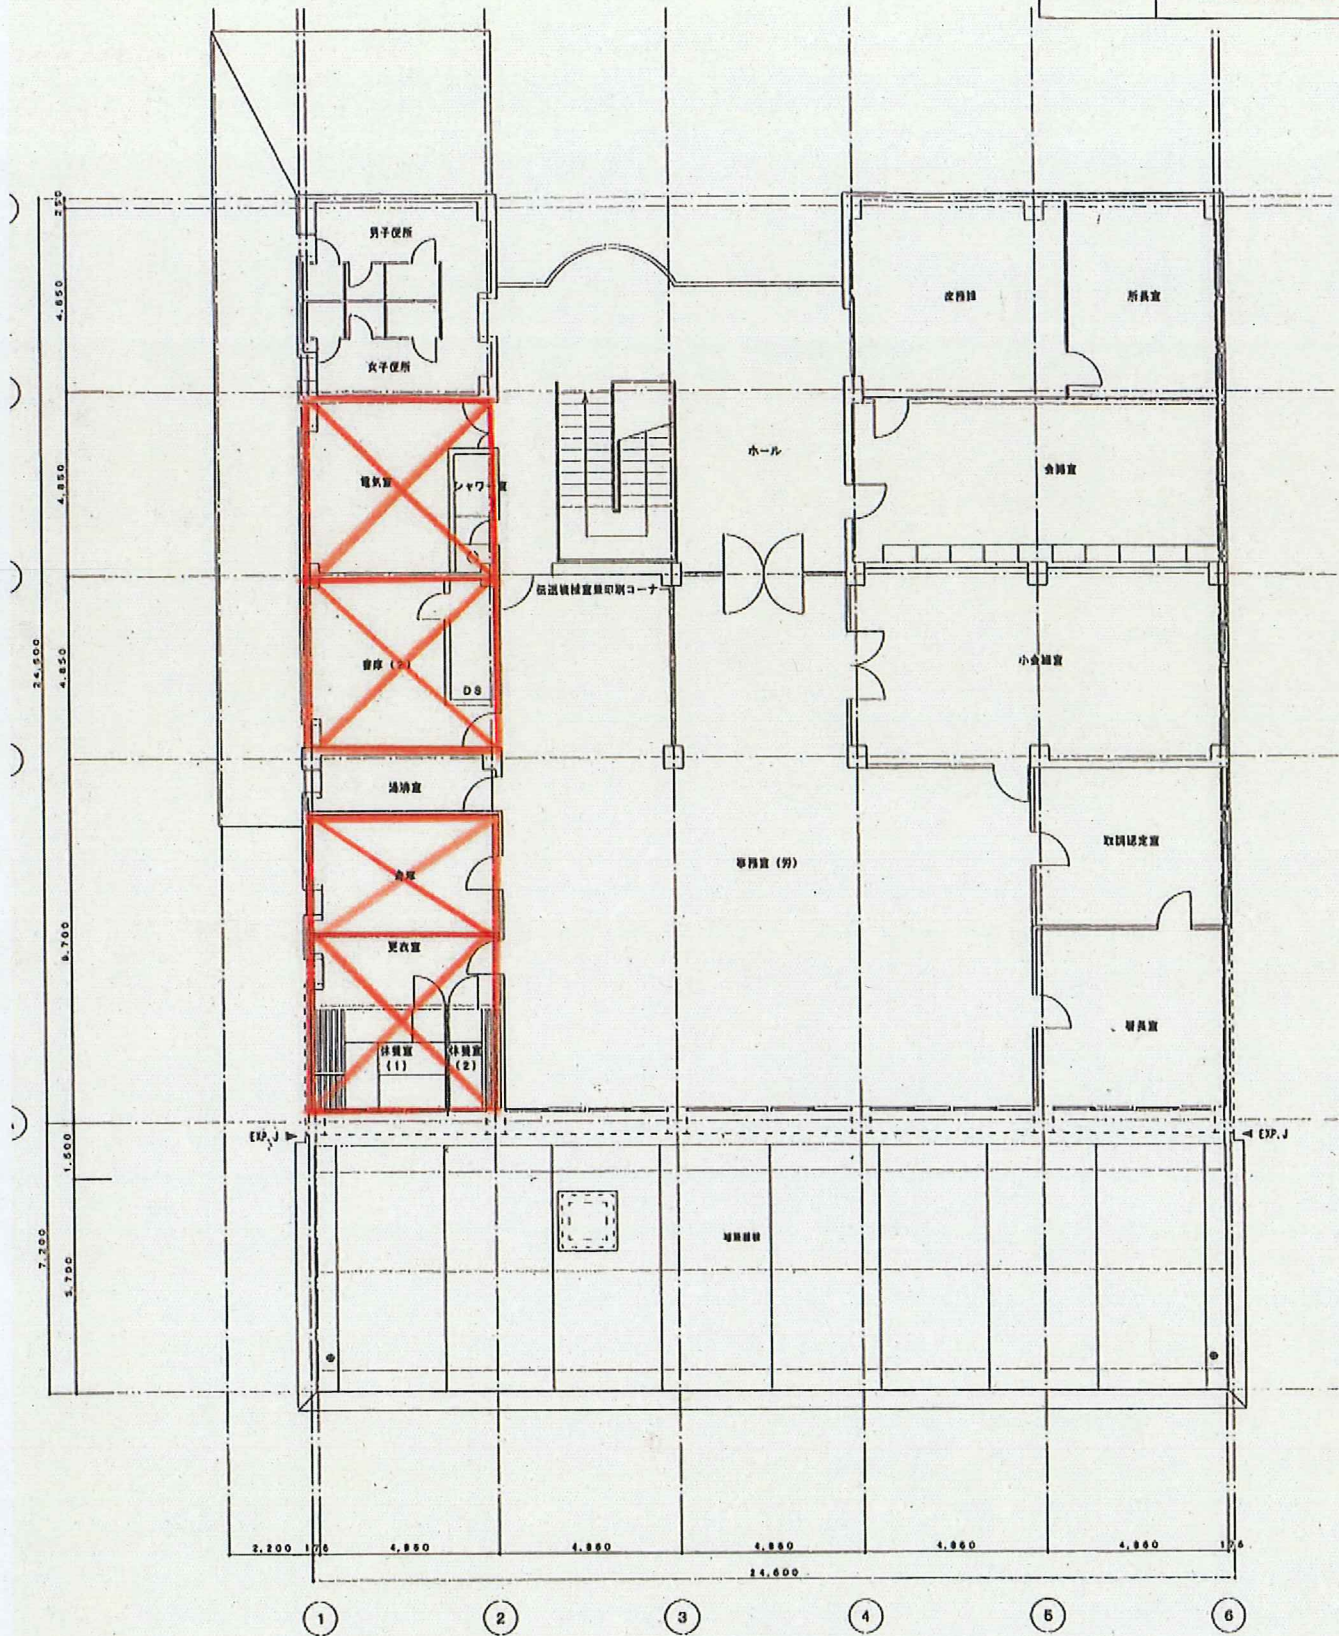

2階平面図 1/100

工事名		図面 番号	
図面名称	各階平面図	縮尺	S: 1/100
調製年月日	平成17年3月22日	調製 者	